





Existing 1:2400

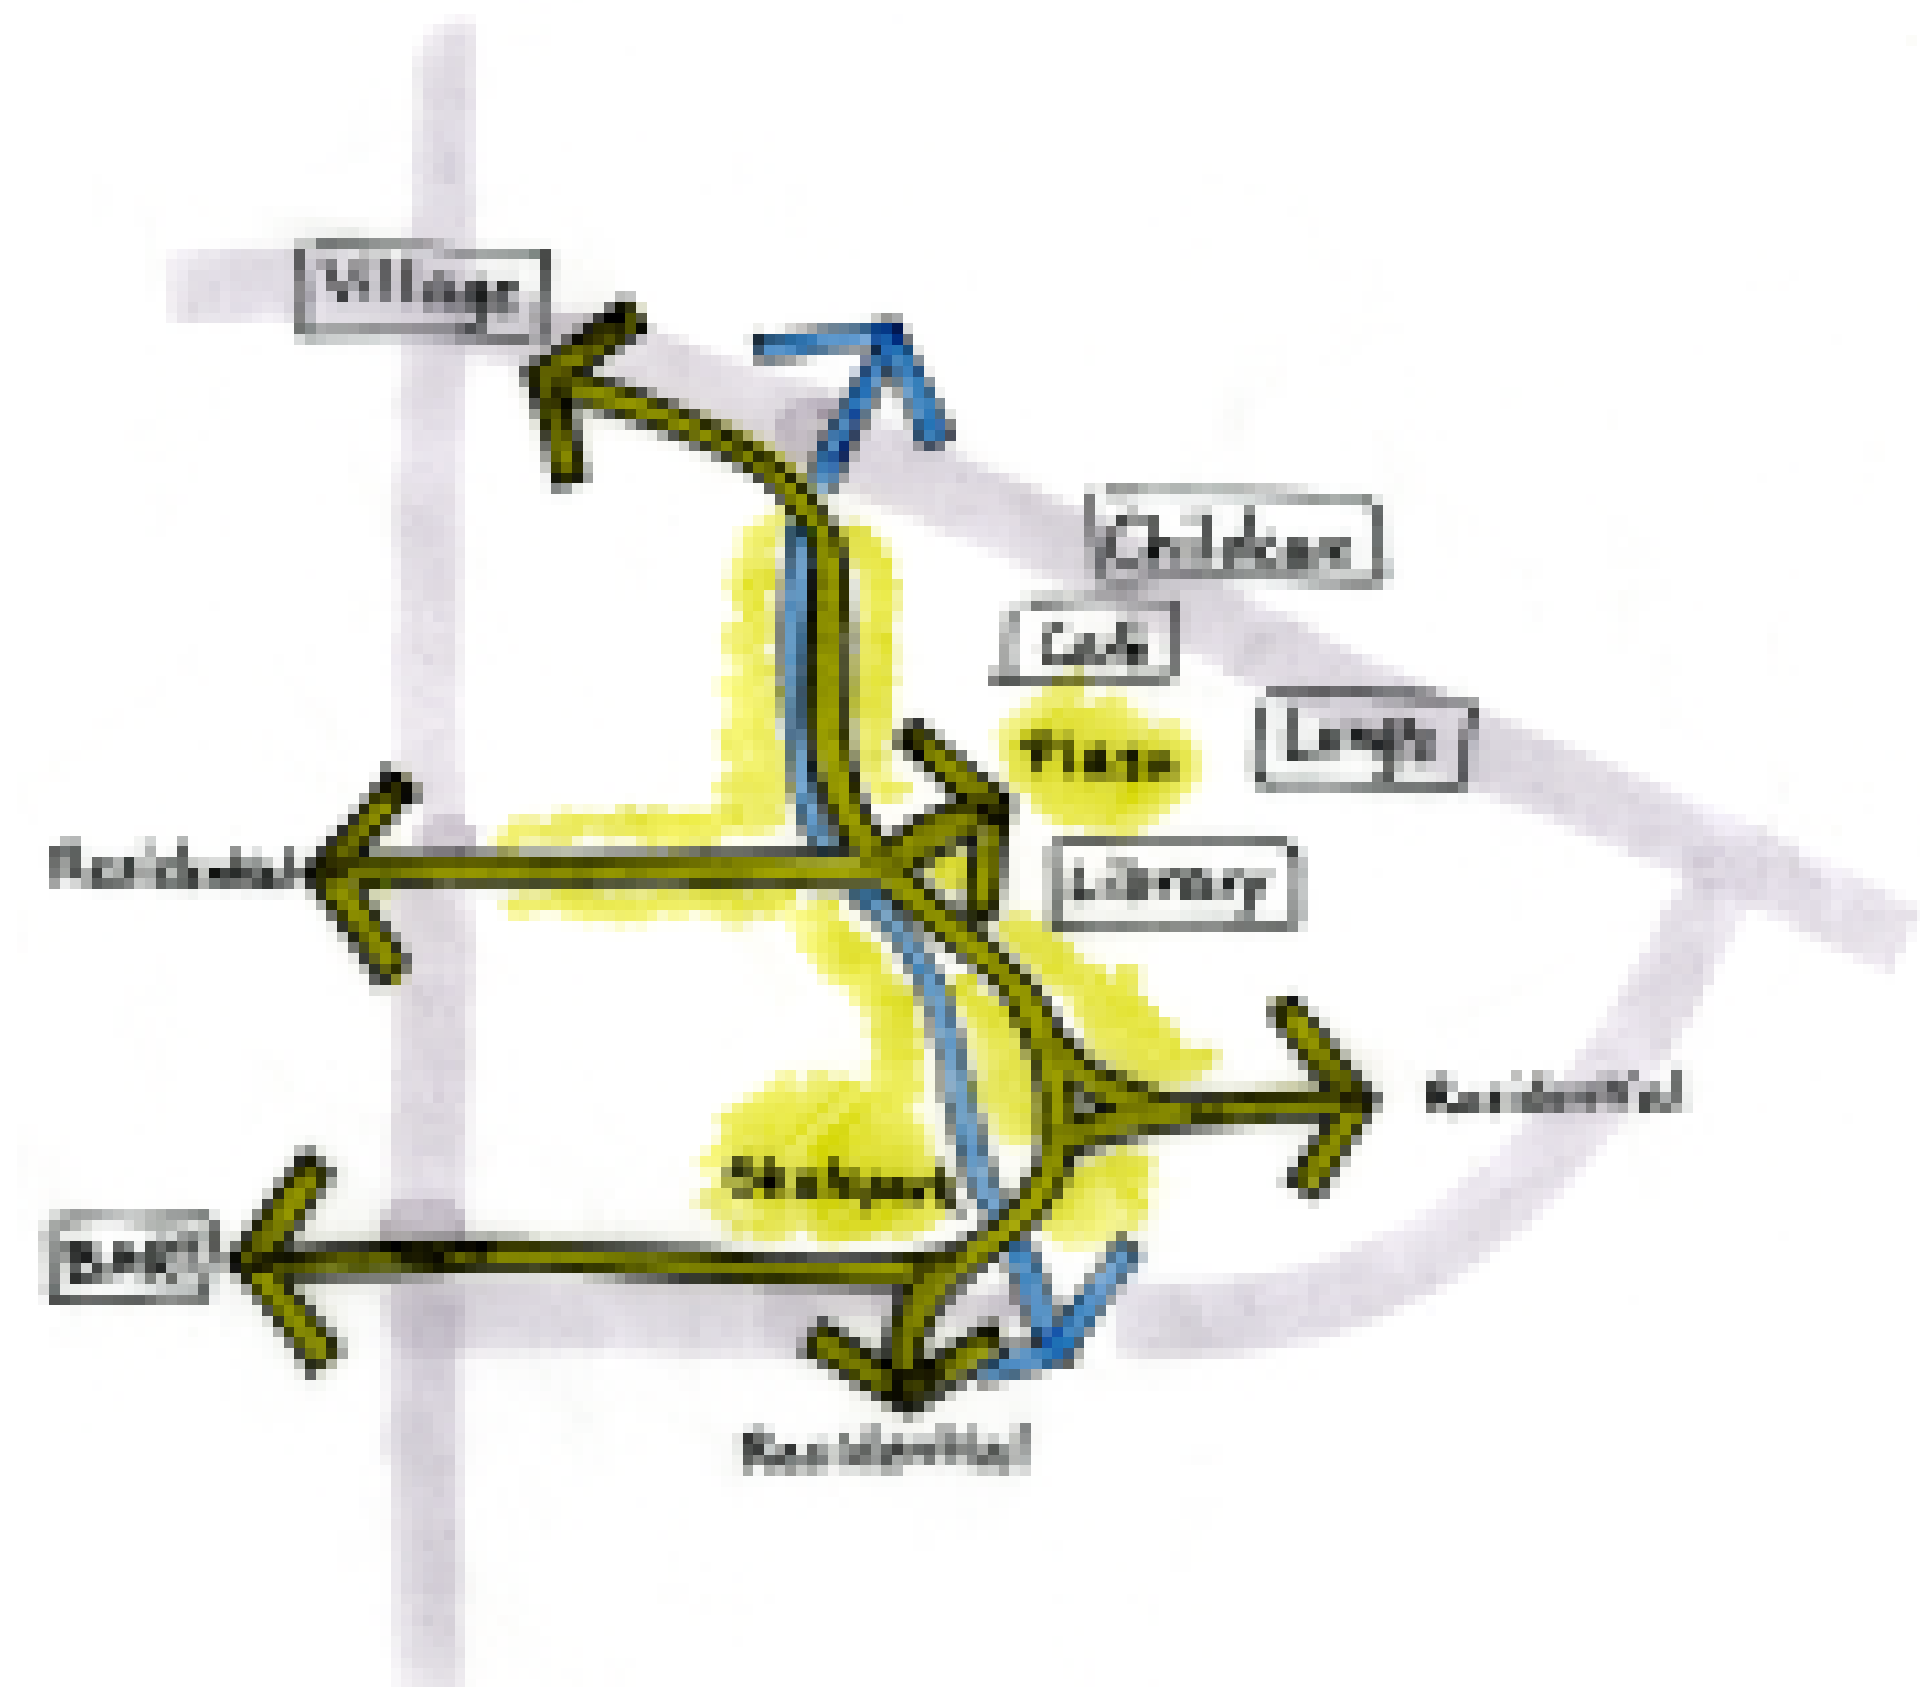

Pedestrian/bicycle connectivity




Library plaza/greenway interface

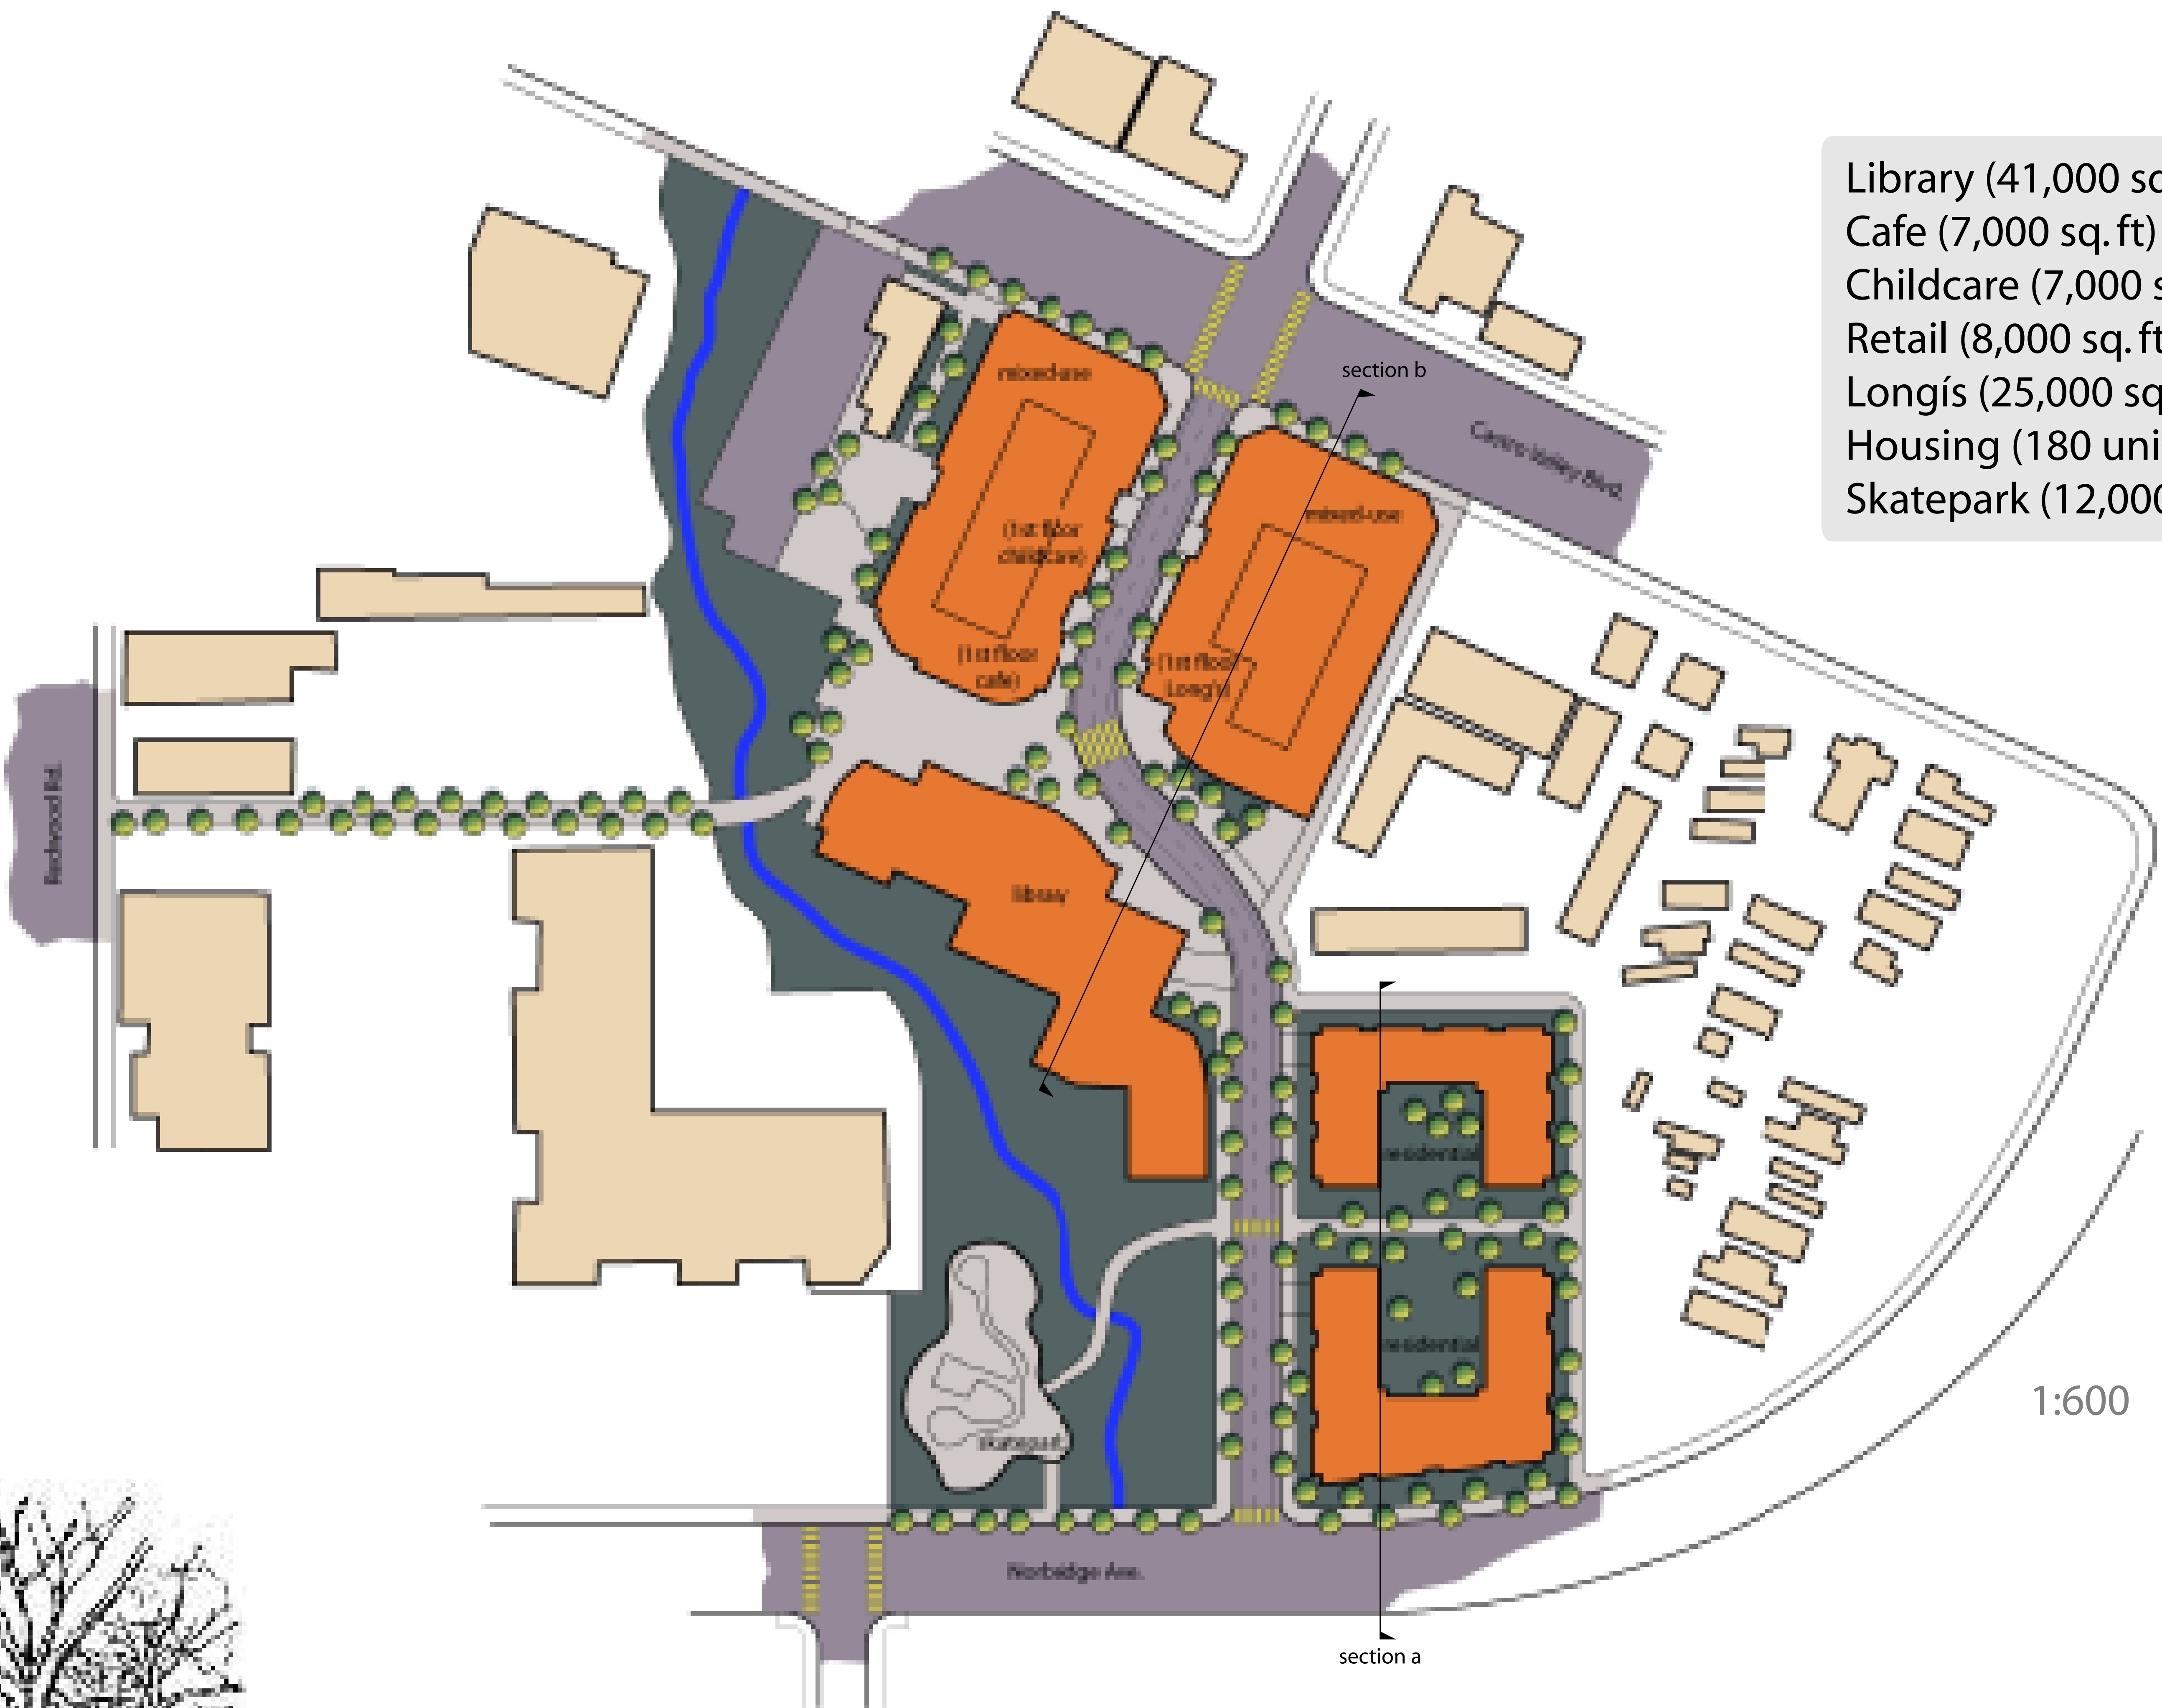


Proposed site plan



Skatepark precedent

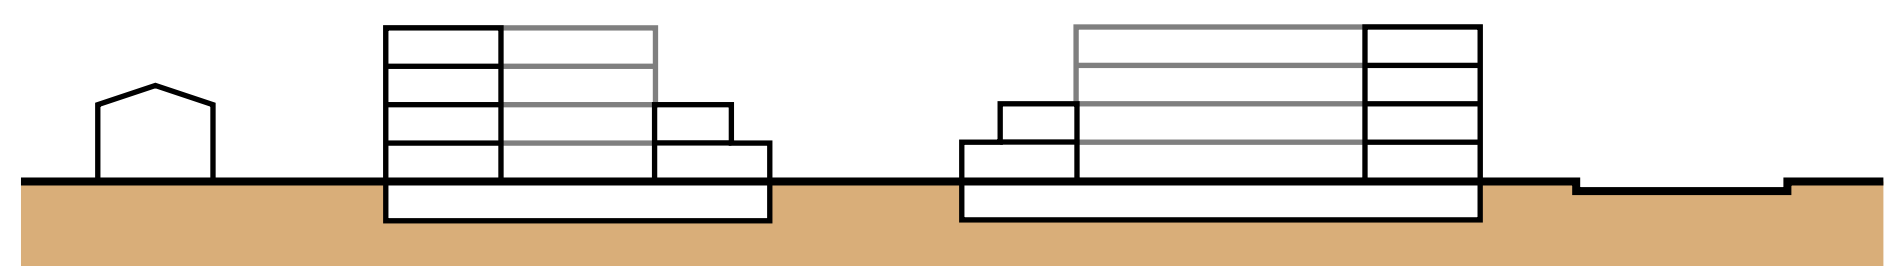

Section a 1:600

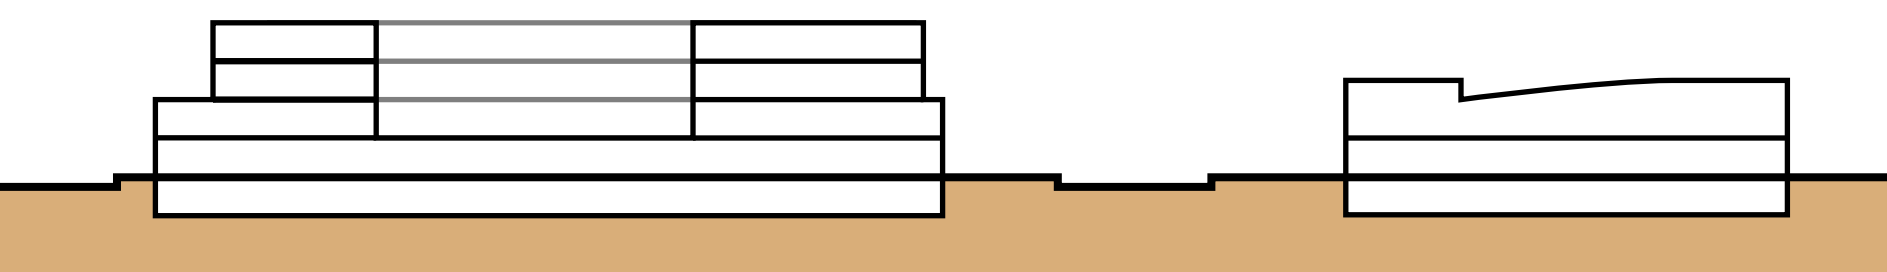

Section b 1:600

